



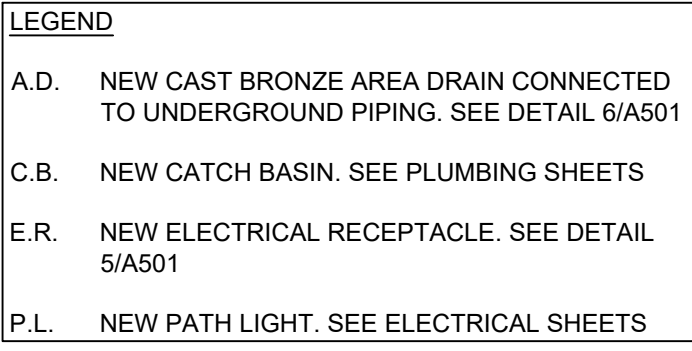

Plotted: 8/6/2025 1:32 PM by Hanley, Isabelle File Name: P:\2024\2024_3861.0 - LAKE FOREST LIBRARY - COURTYARDS (KMI) Drawings\Issued for Construction\A104.dwg

© Copyright 2025. All rights reserved. No part of this document may be reproduced in any form or by any means without permission from Wiss, Janney, Elstner Associates, Inc. (WJE). WJE disclaims any responsibility for its unauthorized use.

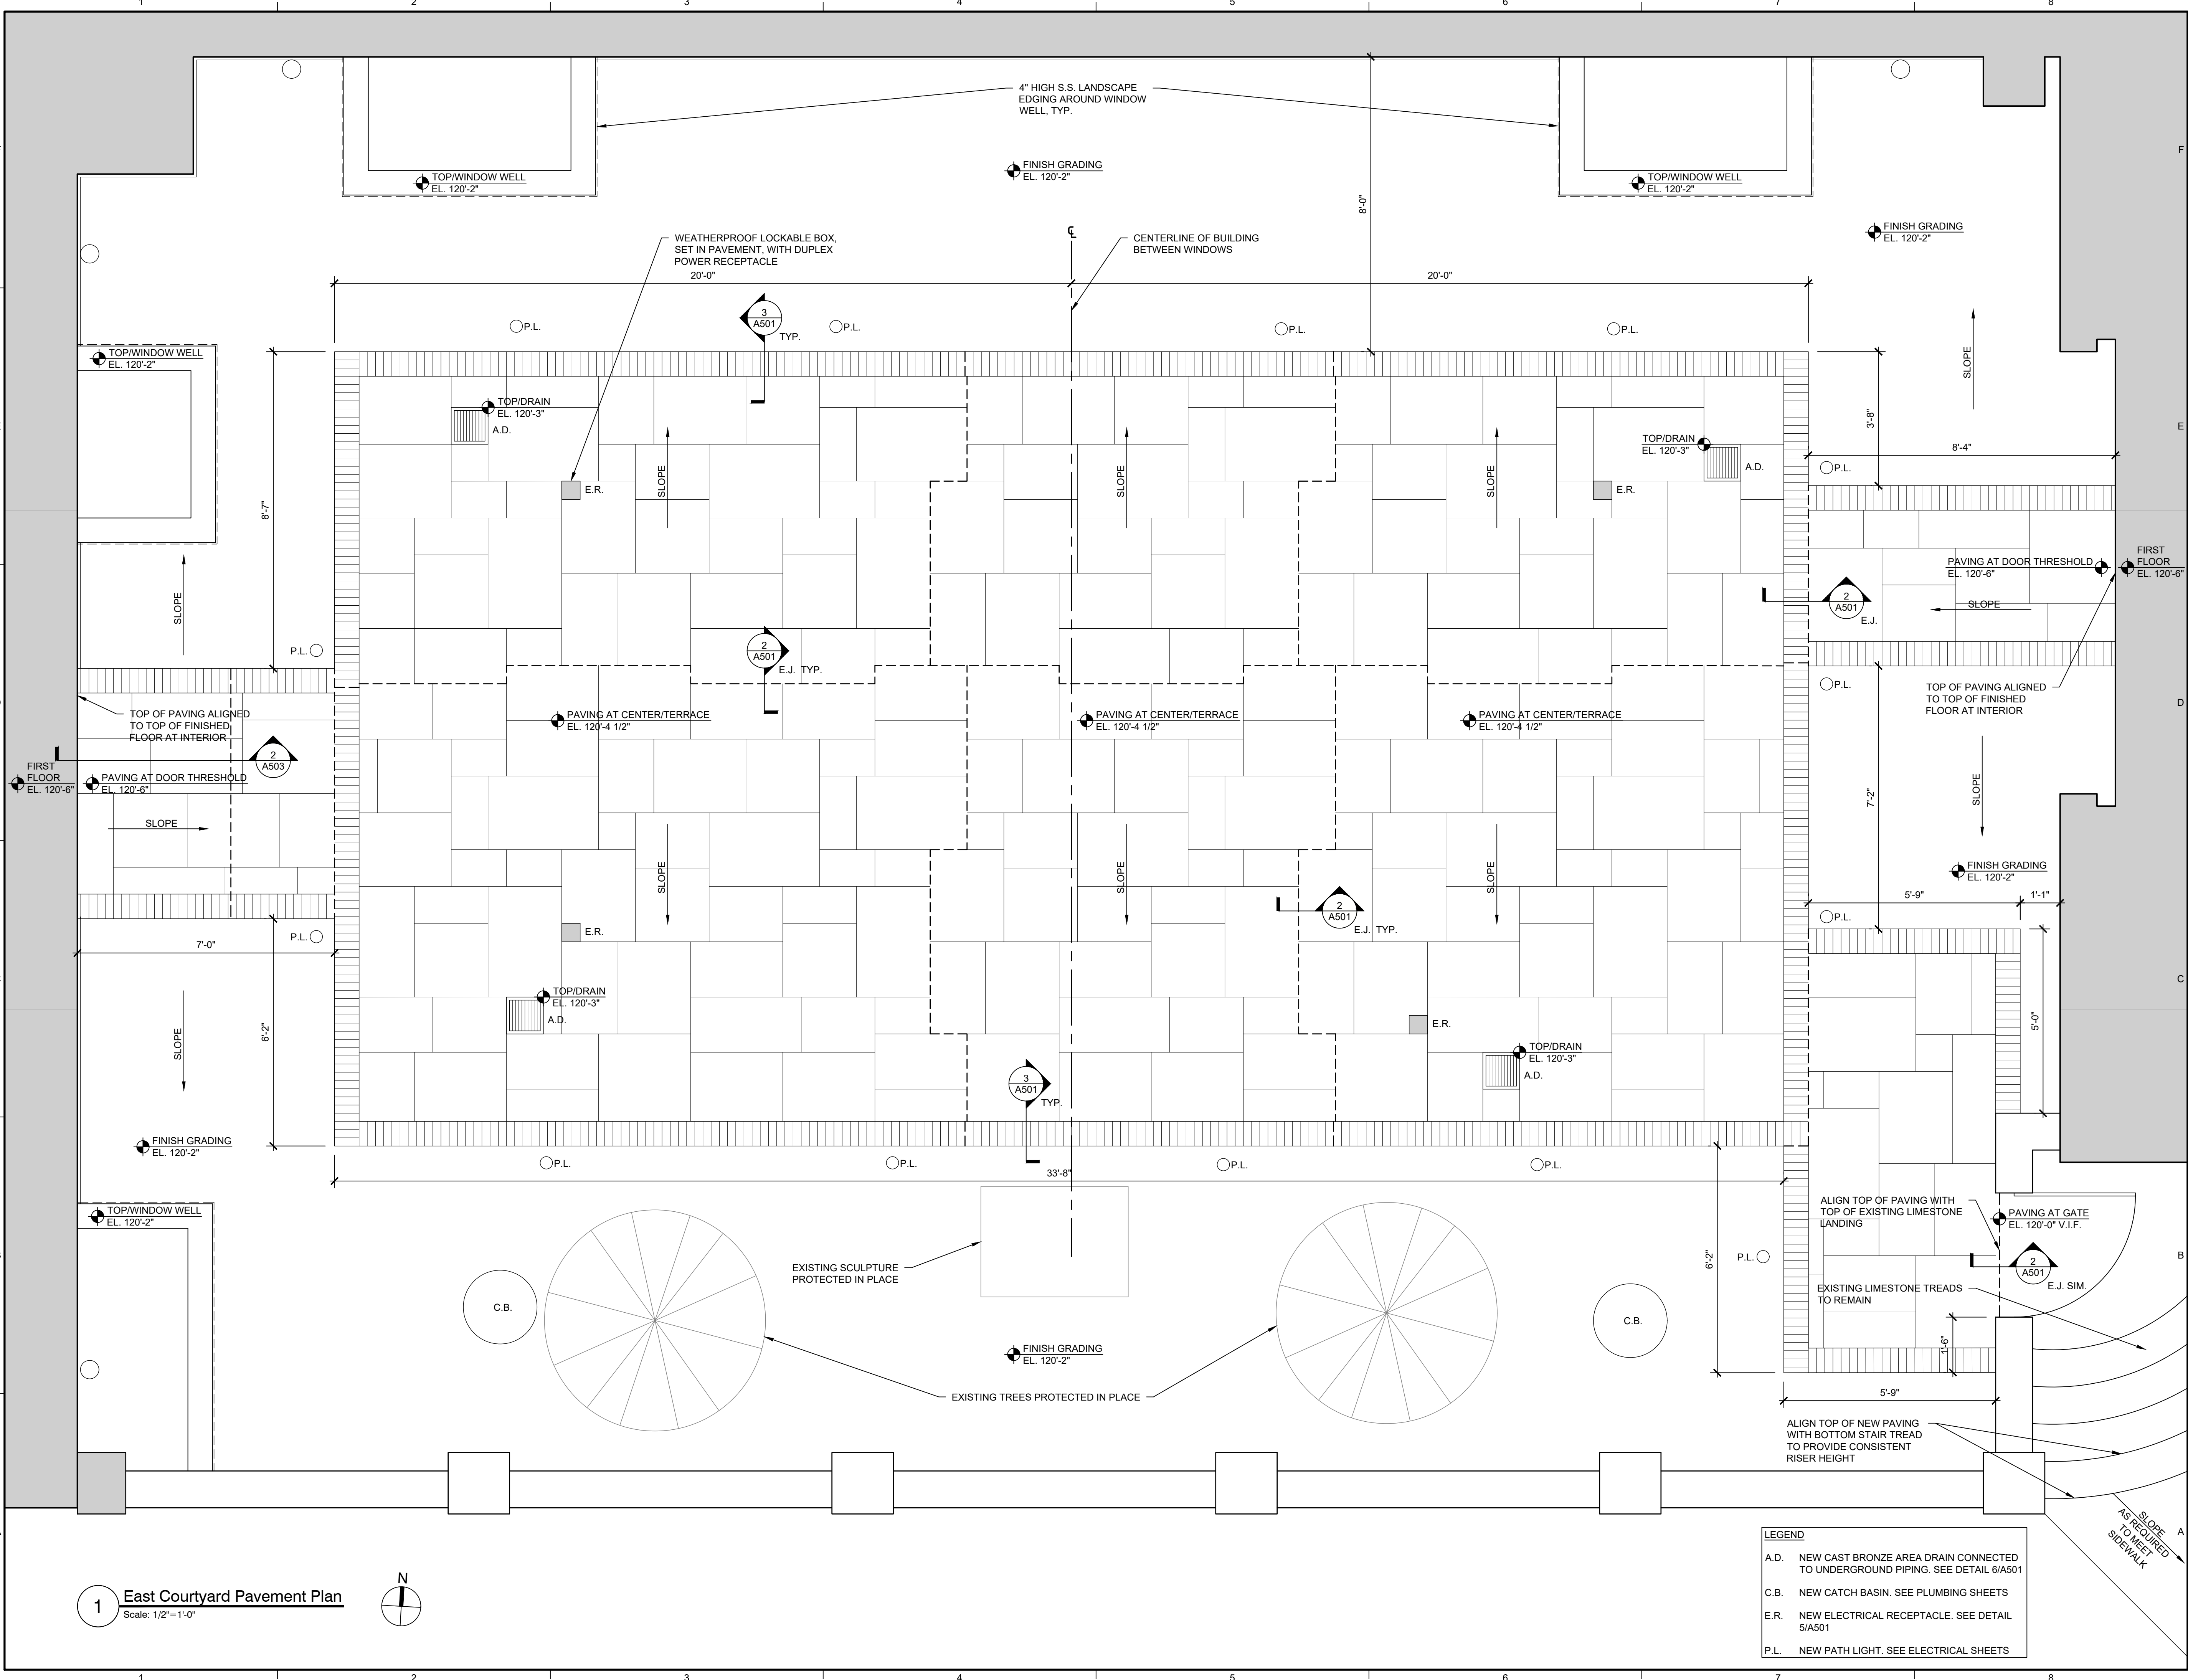

WJE ENGINEERS
ARCHITECTS
MATERIALS SCIENTISTS

Wiss, Janney, Elstner Associates, Inc.
330 Pfingsten Road
Northbrook, Illinois 60062
(847) 272-7400
www.wje.com

Atlanta | Austin | Boston | Chicago | Cleveland | Dallas | Denver | Detroit
Doylestown | Honolulu | Houston | Indianapolis | London | Los Angeles
Minneapolis | New Haven | Northbrook (HQ) | New York | Philadelphia | Pittsburgh
Portland | Princeton | Raleigh | San Antonio | San Diego | San Francisco | Seattle
South Florida | Washington, DC

Consultants
**Grumman | Butkus
Associates**
820 Davis Street, Suite 300
Evanston, Illinois 60201 4446
(847) 328-3555 grummanbutkus.com

Project
**Lake Forest Library
Courtyard
Rehabilitation**
360 East Deerpath Road
Lake Forest, IL 60045

Client
Lake Forest Library
360 East Deerpath Road
Lake Forest, IL 60045

Mark	Date	Description

Project No.	2024.3861.0
Date	August 7, 2025
Drawn	ICH / JFC / JH
Checked	KMI / MKH
Scale	As Shown

**East Courtyard
Pavement Plan**
Sheet Title
Sheet No. **A104**